


TYPICAL FENCE HEIGHTS AVAILABLE:
7', 8', 10', & 12'

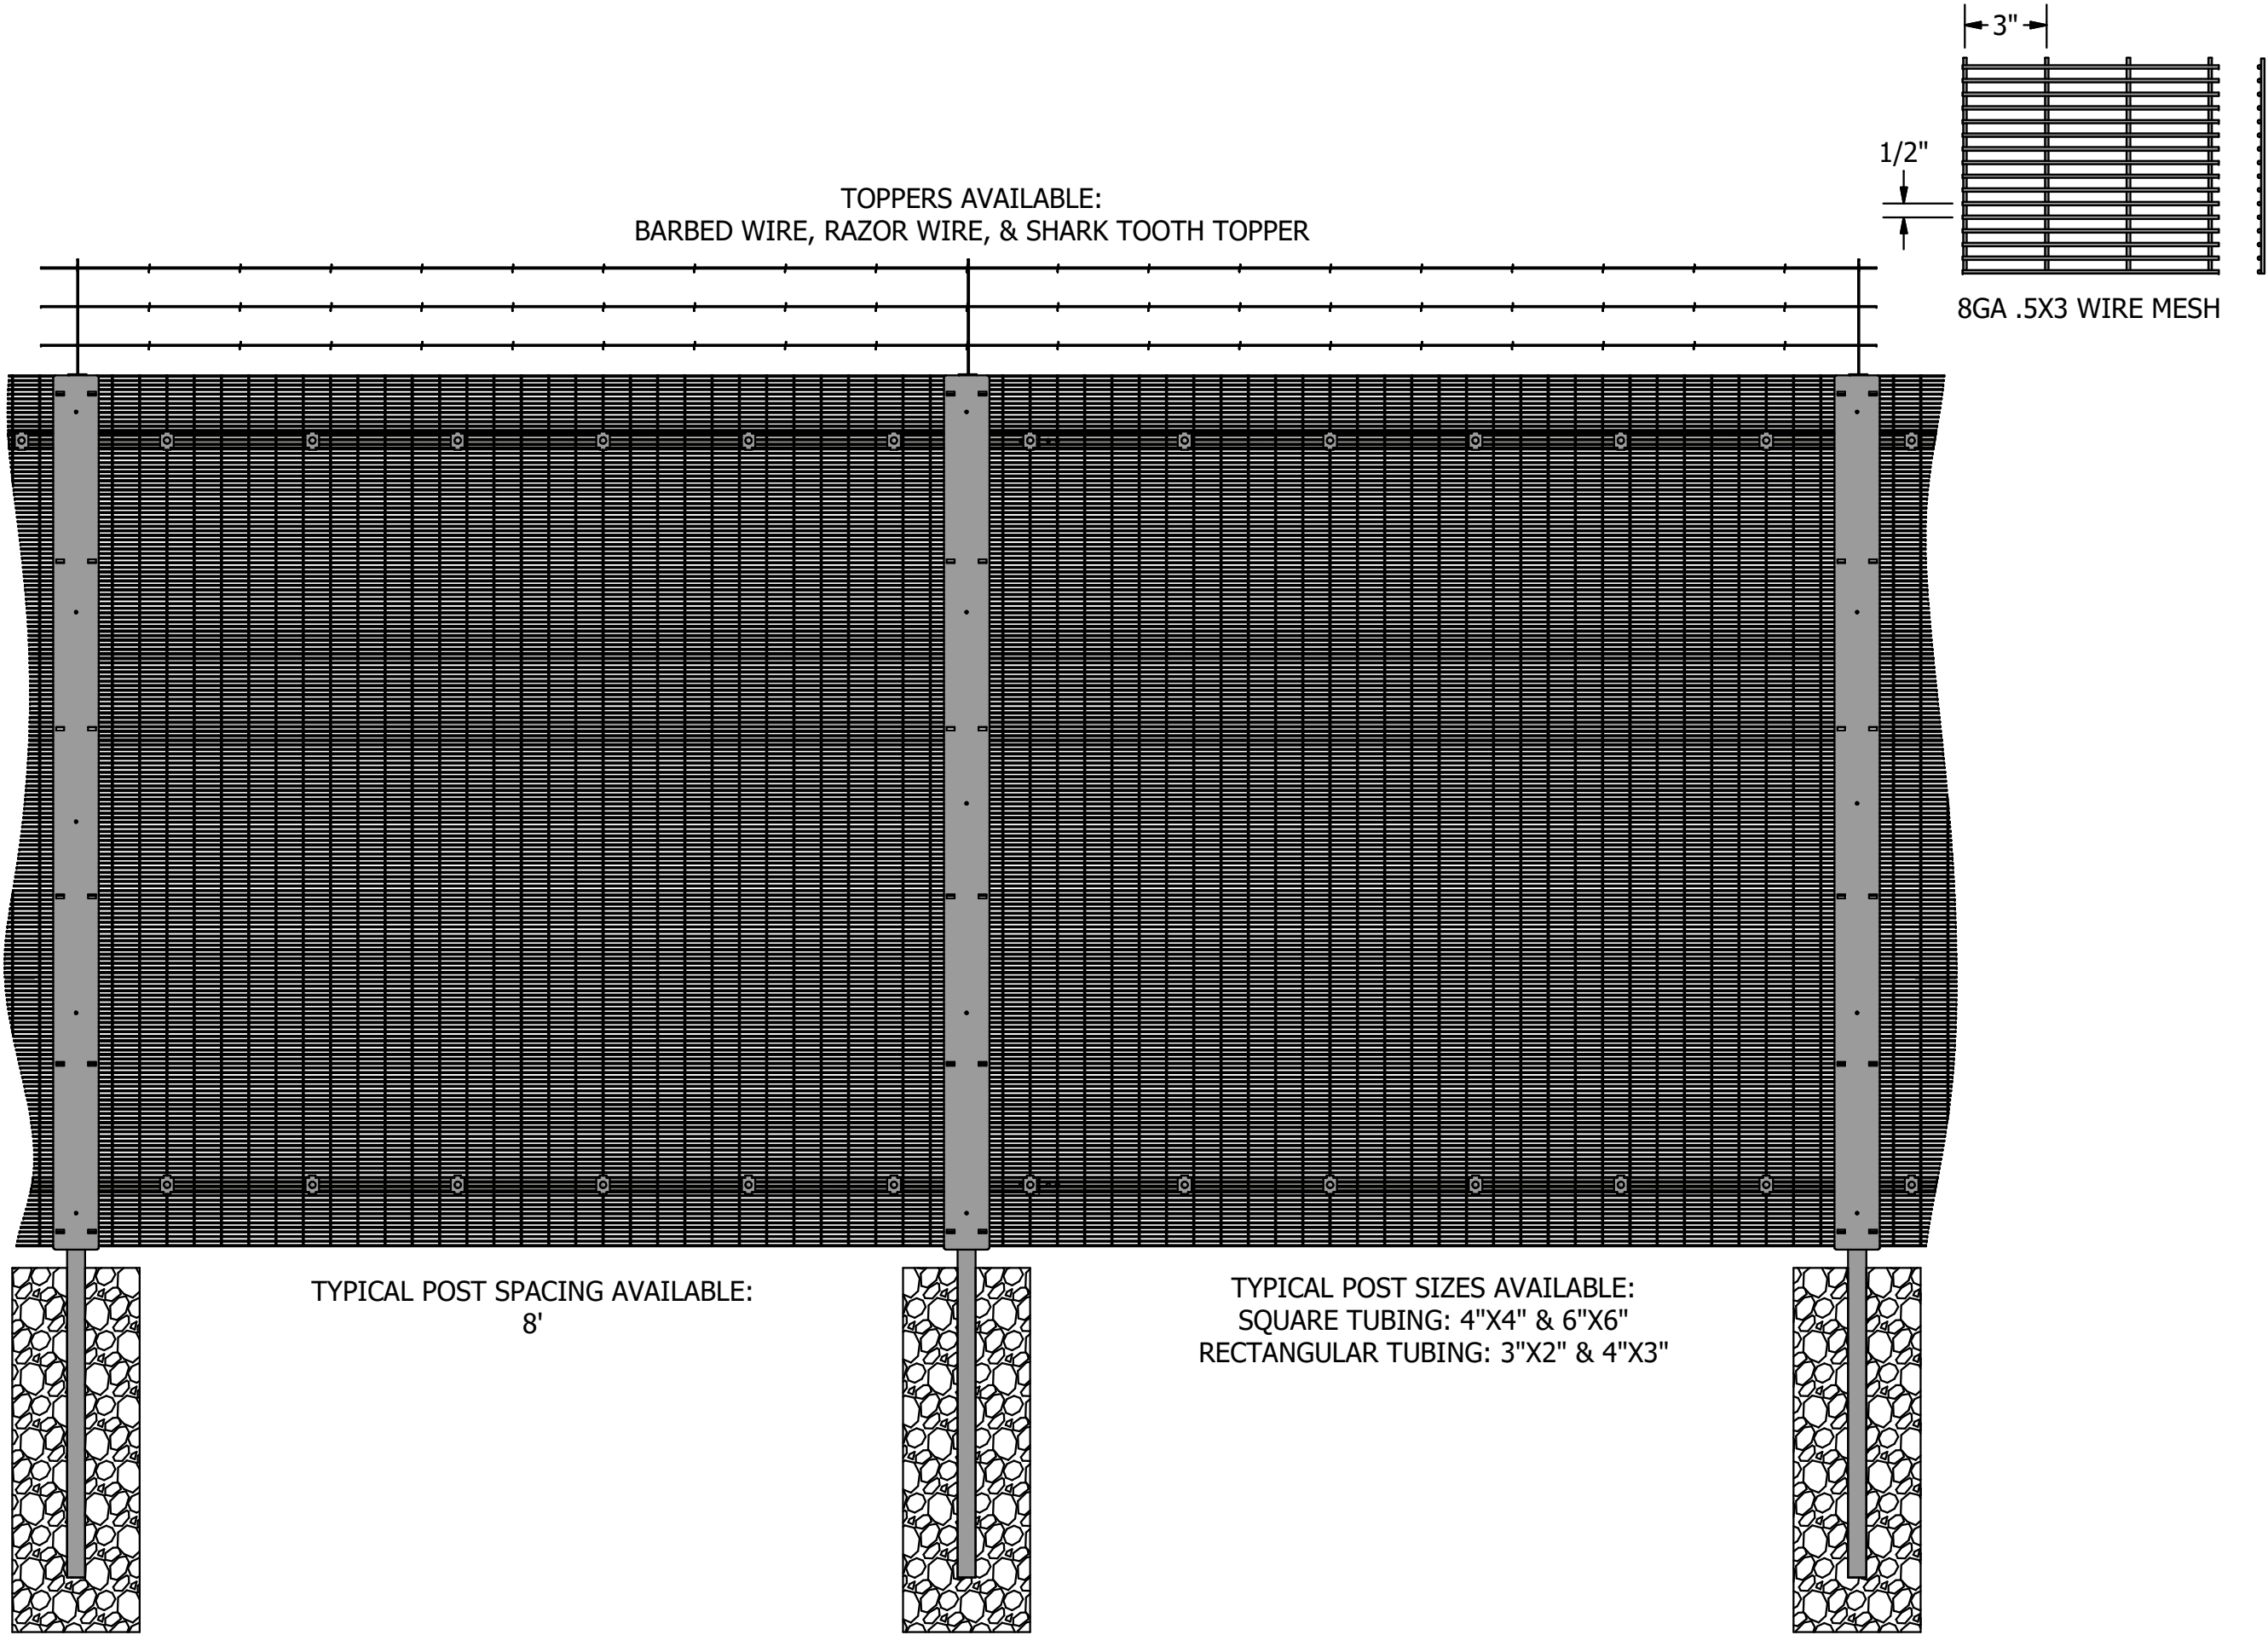

NOTE: WIND LOAD REQUIREMENTS WILL DETERMINE POST SIZE

THIS DRAWING IS THE PROPERTY OF AMICO, INC., AND IS CONFIDENTIAL AND MUST NOT BE MADE PUBLIC OR COPIED, AND IS SUBJECT TO RETURN ON DEMAND. ALL RIGHTS OF INVENTION OR DESIGN ARE RESERVED.

SHEET NO.
TBD

**AMIGUARD HIGH SECURITY
WIRE MESH STEEL FENCE**

PROJECT	MATERIAL SPECIFICATIONS			
CUSTOMER				
SO#				
QUOTE#	DRAFTER	REVIEWER	FINISH	
DATE	C. COUVILLON			
10/1/2019				
				A36 STEEL: ALL PLATE ANGLE & CHANNEL A500 GRADE B: ALL TUBE STEEL COMMERCIAL GALV: ALL GA WIRE

0	REV	10/12/2019	DATE	FOR APPROVAL	CJC
				DESCRIPTION	BY

